


4. Juli 2013 mlf

PRINT / SCAN / MAT.

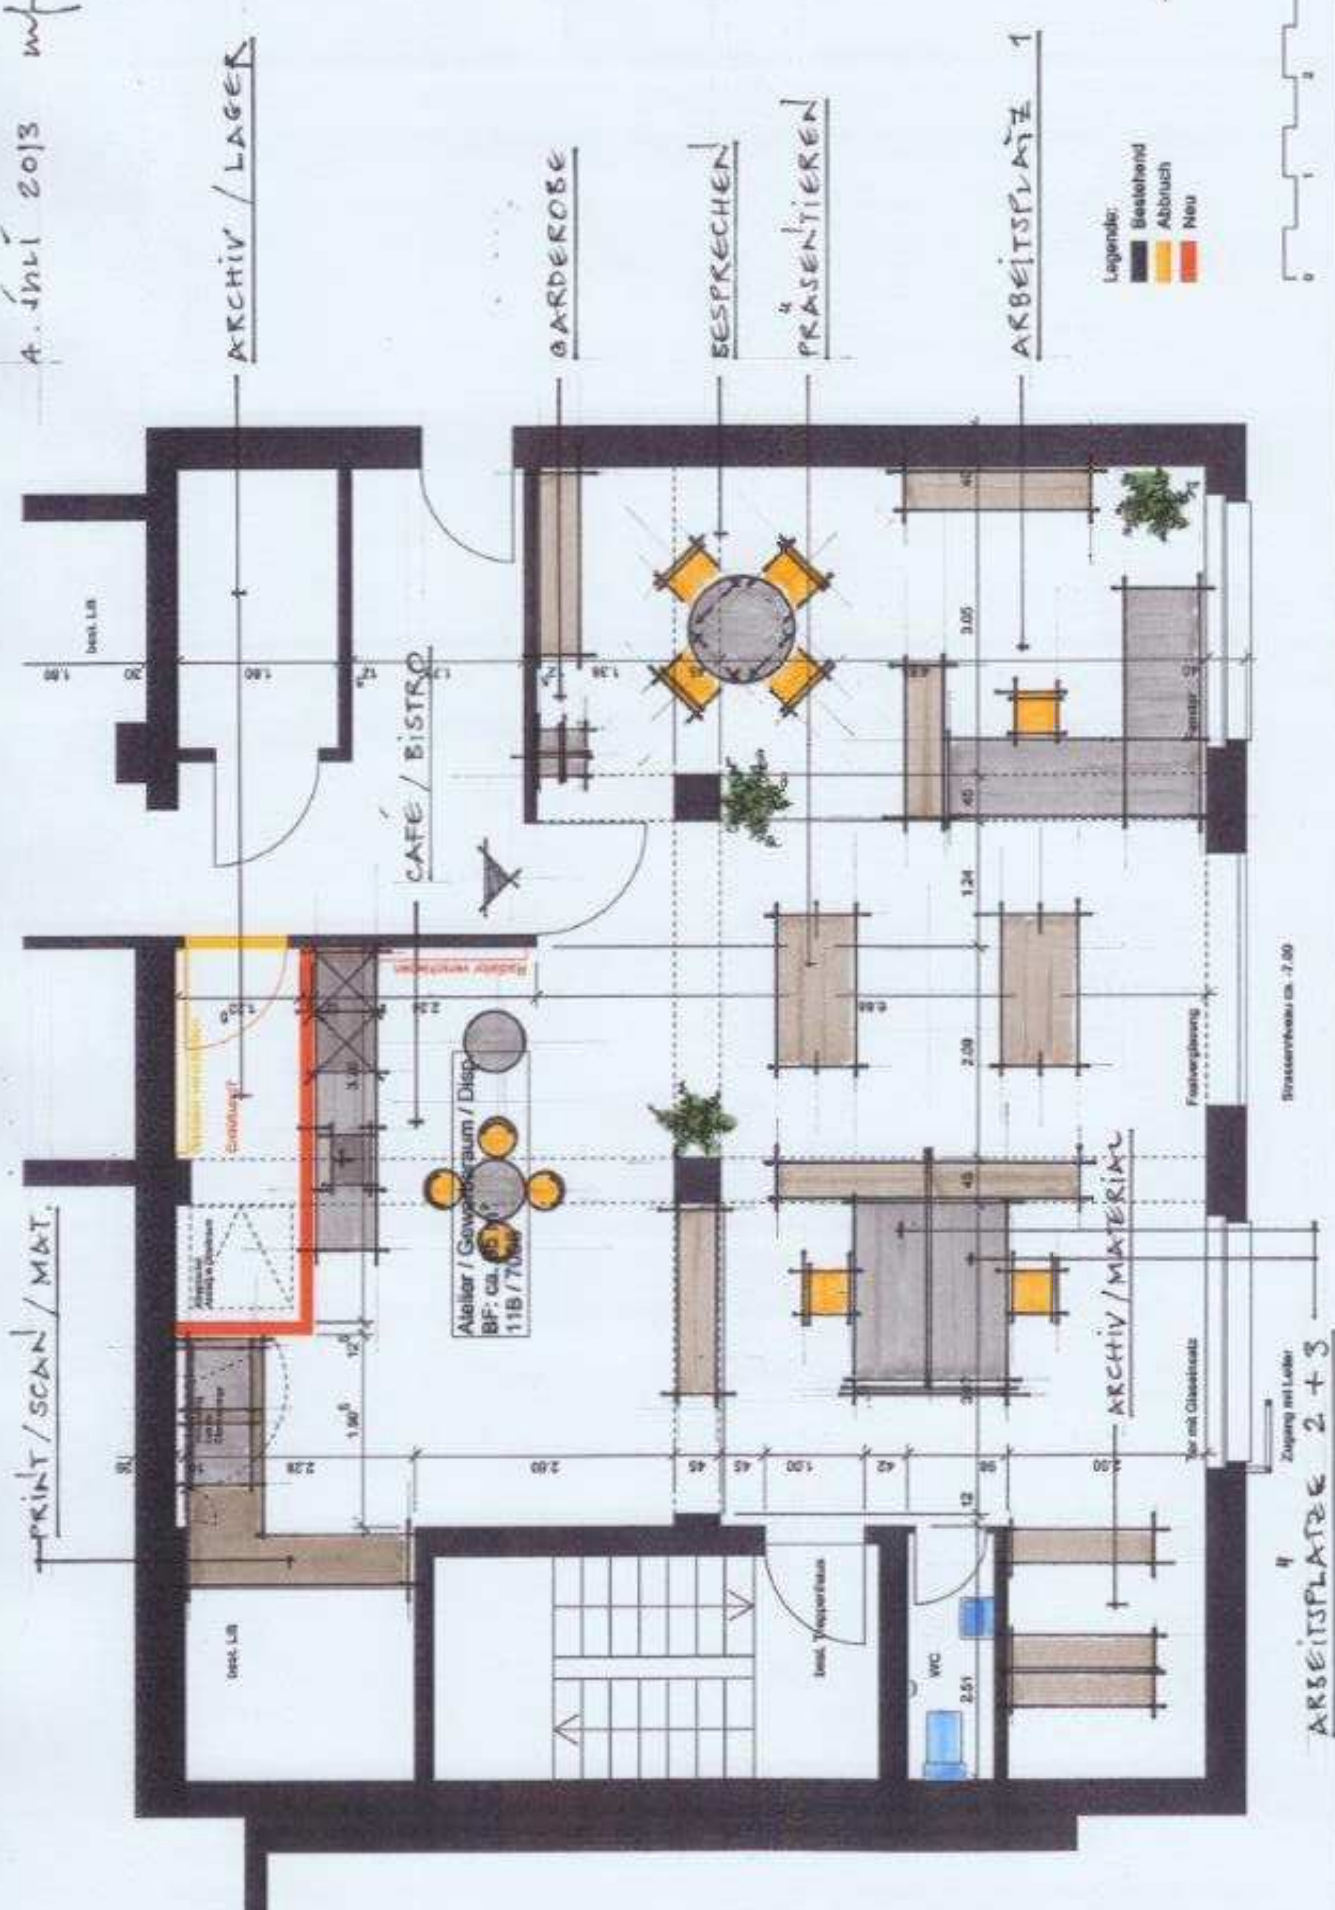

LOOSLI PARTNER

Worleentalstrasse 99  
30663 Illigen/Bern  
arch@loosli-partner.ch  
T 031 963 70 70 F 031 963 70 71

8732 Marktgasse 11

Plan Nr.  
Dat.  
Gez.  
Met.

2.UG 11b Objekt Lubana 7006  
26.11.2012  
70  
1:50

Tiefparterre